


NOTES

All dimensions and levels shown on this drawing are to be checked by the contractor(s) and any discrepancies must be reported to the architect prior to the commencement of any work on site. Dimensions are indicated in millimetres.

All dimensions are approximate and subject to review. The information is for the evaluation of feasibility only. The drawings may be updated as necessary as more detailed information becomes available.

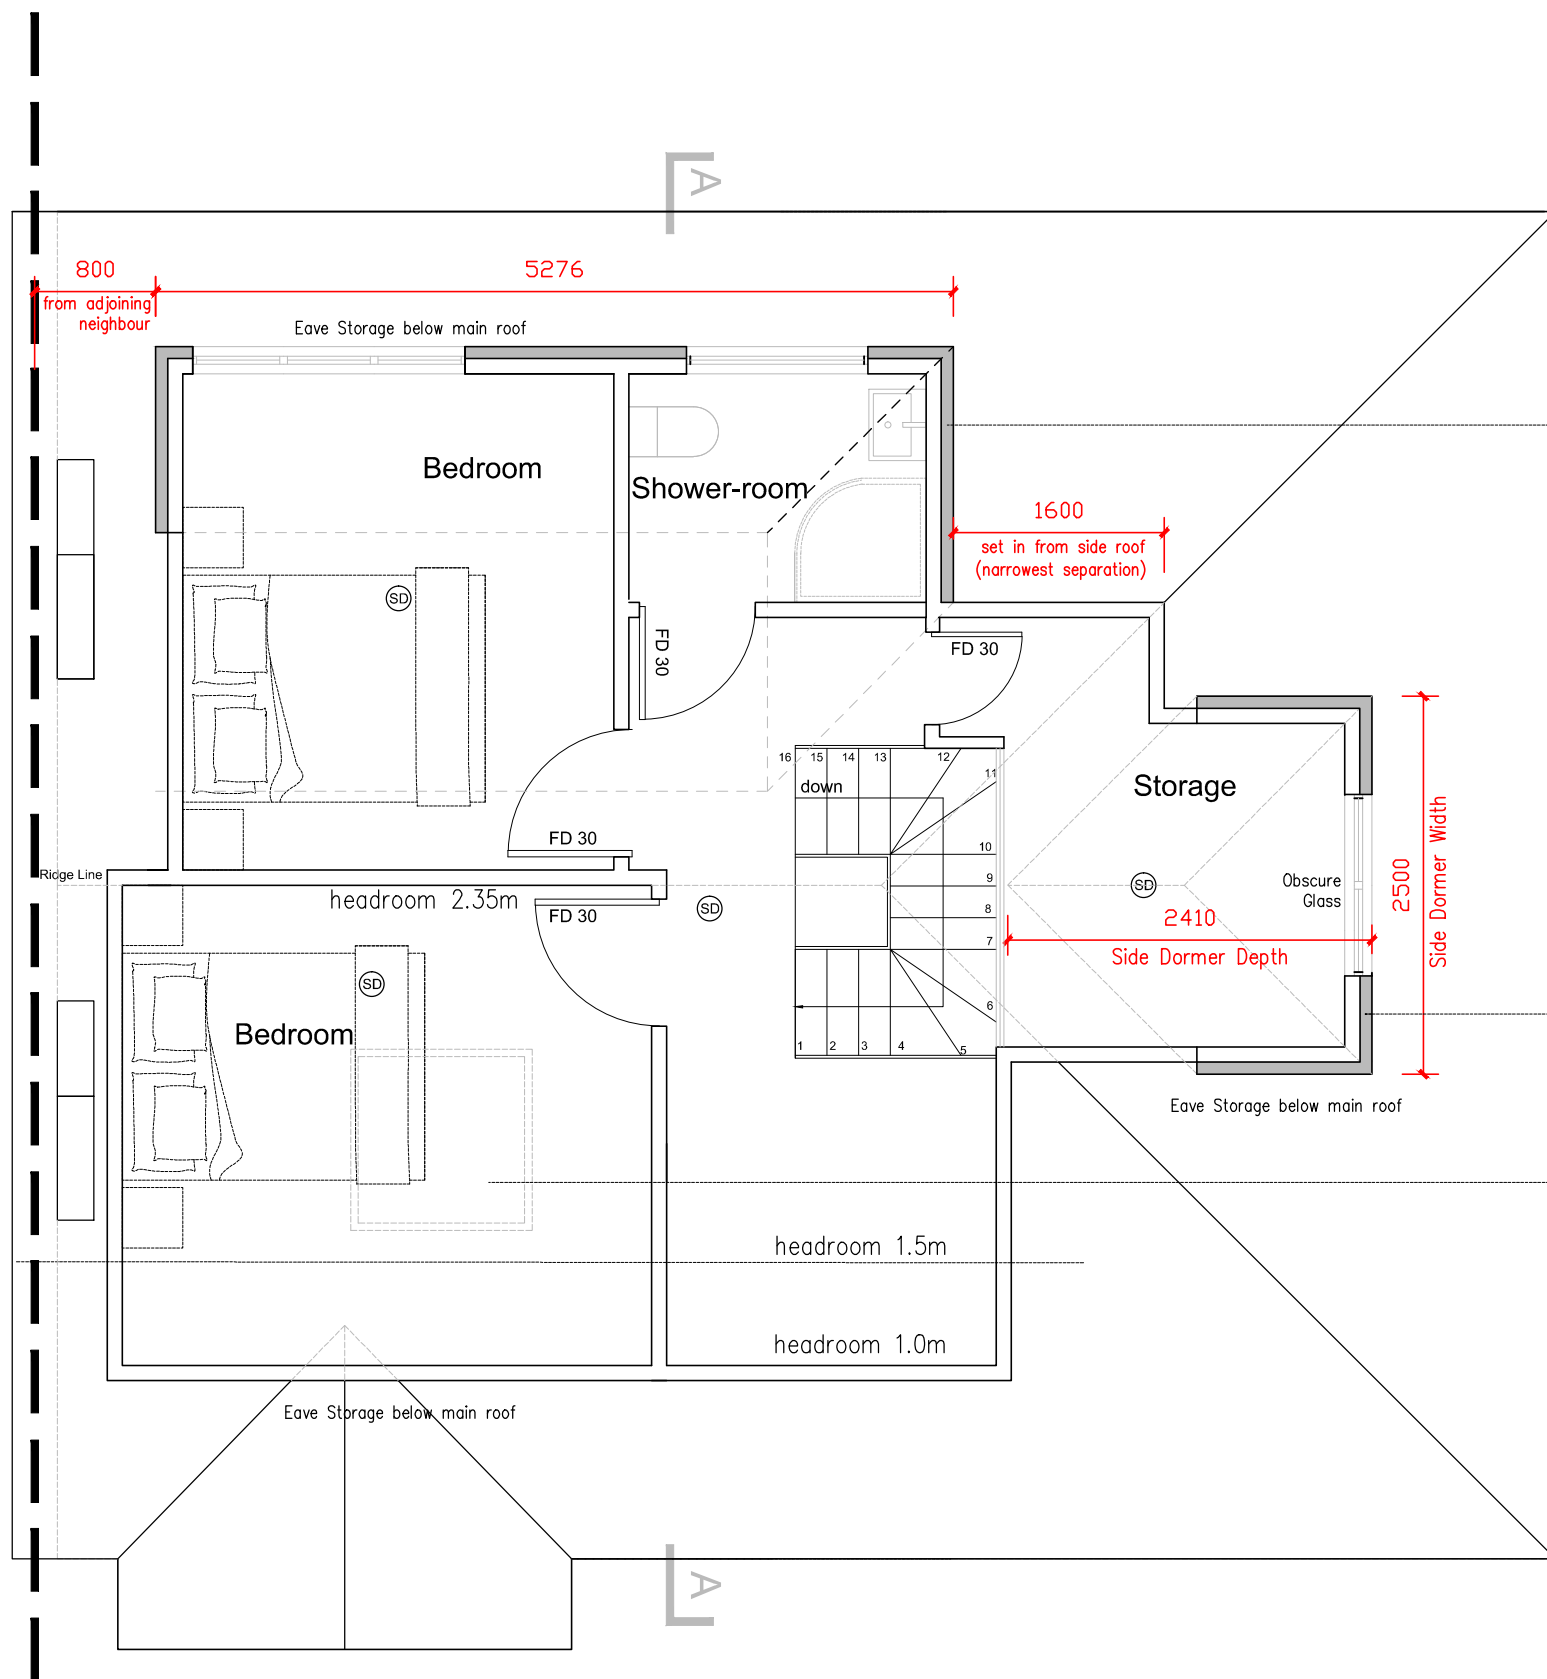

Tiled to hipped roof and dormer walls to match existing

Ⓢ	Smoke Detector
FD 30	30 Mins Fire Door

Tiled to hipped roof and dormer walls to match existing

One Velux Conservation Rooflight Centre pivot Lined with the roof slope

Proposed Loft Floor Plan
1:50@ A3

CLIENT
Mr Jie Xi

PROJECT TITLE
**2 Chesterfield Road
London, W4 3HG**

DRAWING TITLE
Proposed Loft Floor Plan

DATE 13.12.20	SCALE 1:50@A3
-------------------------	-------------------------

TX11 Architects
Address: 71-75 Shelton Street, London WC2H 9JQ
Tel: 07469889690 Email: info@tx11architects.com